



PLANNING GROUND FLOOR.
 Scale - 1 : 100

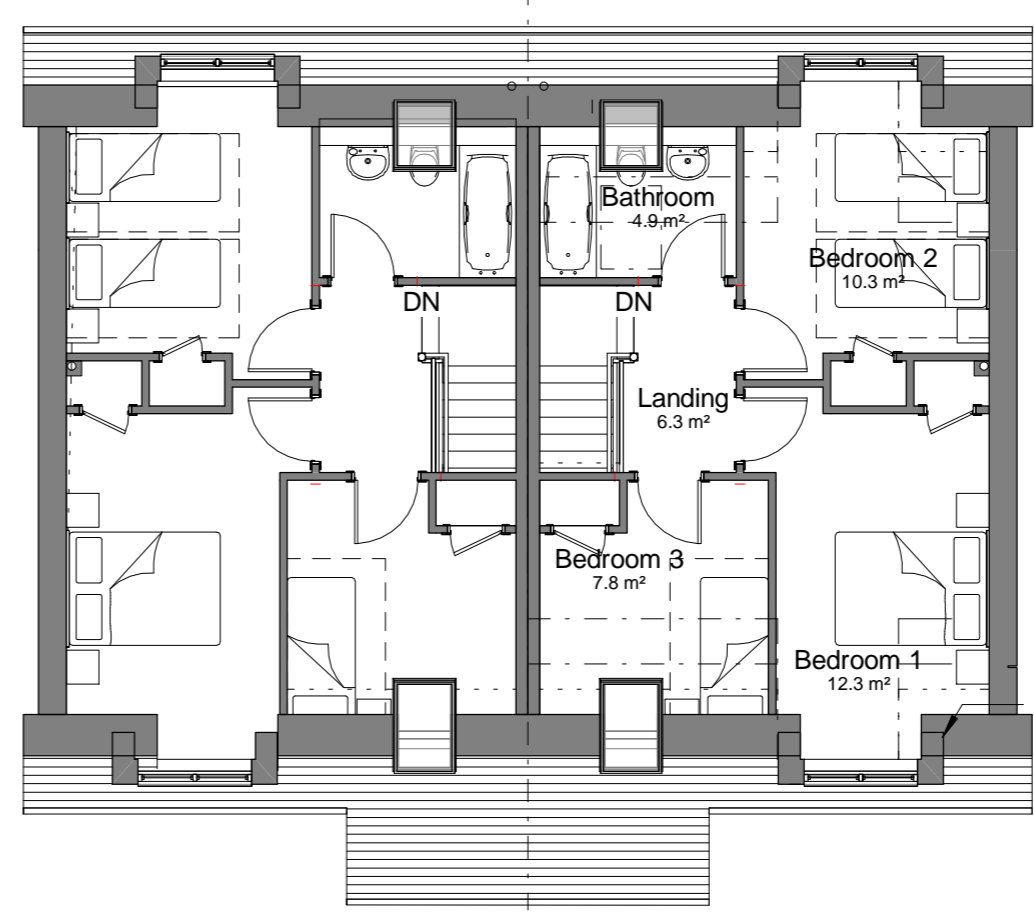

PLANNING FIRST FLOOR
 Scale - 1 : 100

GROSS INTERNAL FLOOR AREA =
 42.3m²

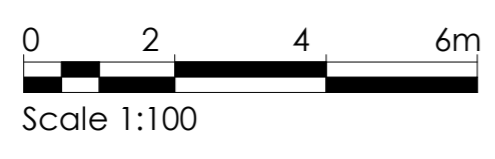

Entrance Elevation
 Scale - 1 : 100



Right Elevation
 Scale - 1 : 100



Rear Elevation
 Scale - 1 : 100




Left Elevation
 Scale - 1 : 100

Rev	Description	Date

COLIN ARMSTRONG
 ARCHITECTS

Lyle House, Fairways Business Park,
 Inverness IV2 6AA

T : 01463 712 288
 W : www.colinarmstrong.com

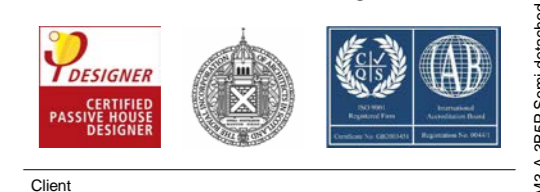

Client: **AW Laing**

Project: **Housing Development Lettoch Road**

Project No. **2104**

Drawing No. **00.20.00**



Revision:

BT1 Affordable
3BSP Semi detached



Status: **Sketch**

Date Created: **Nov '23** Drawn by: **MM**

Scale: **1 : 100** Sheet: **A1**

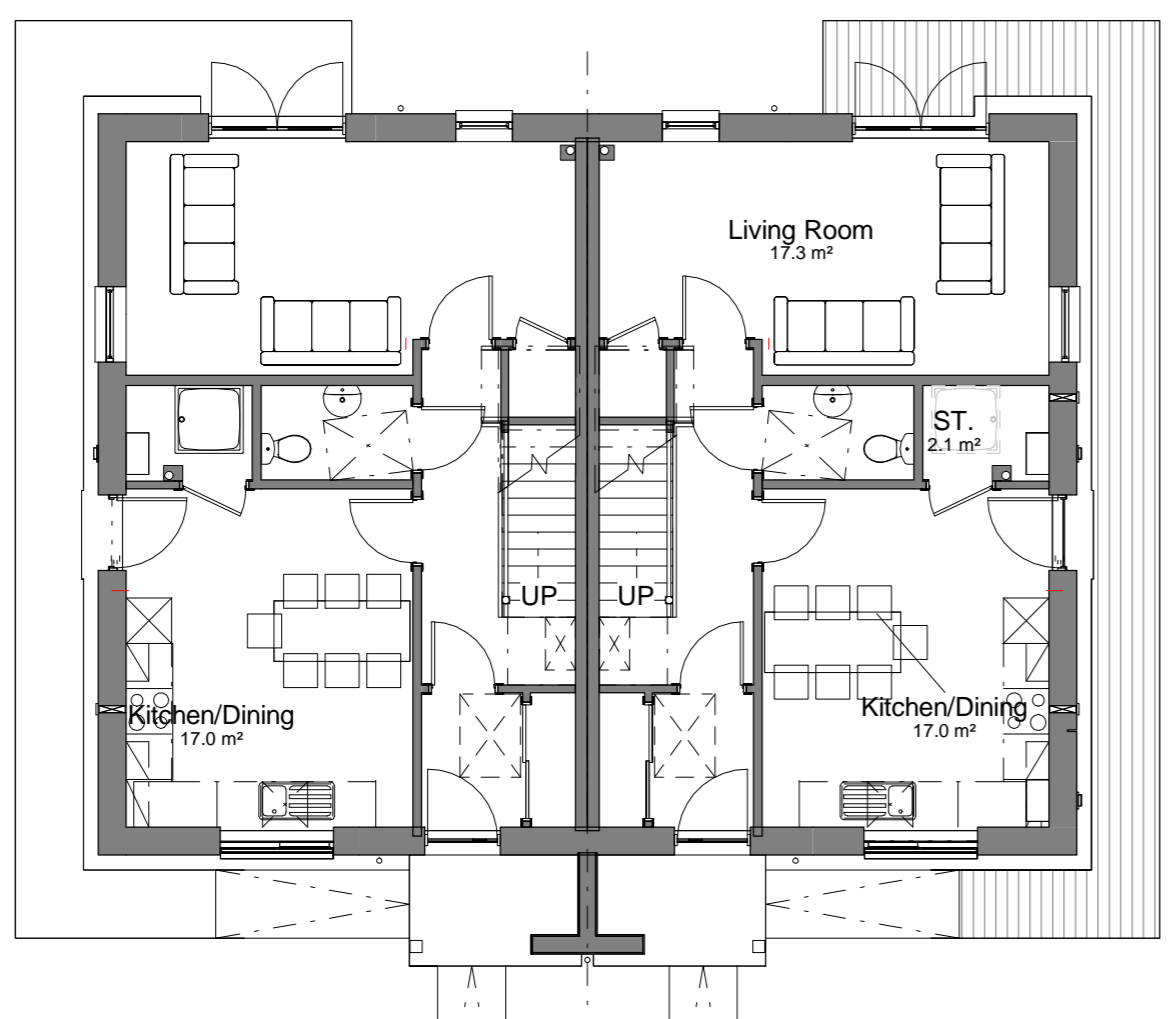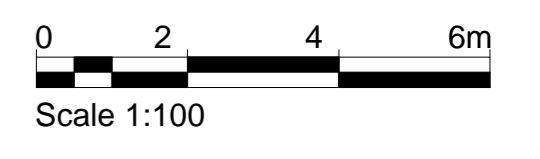

PLANNING GROUND FLOOR.
 Scale - 1 : 100

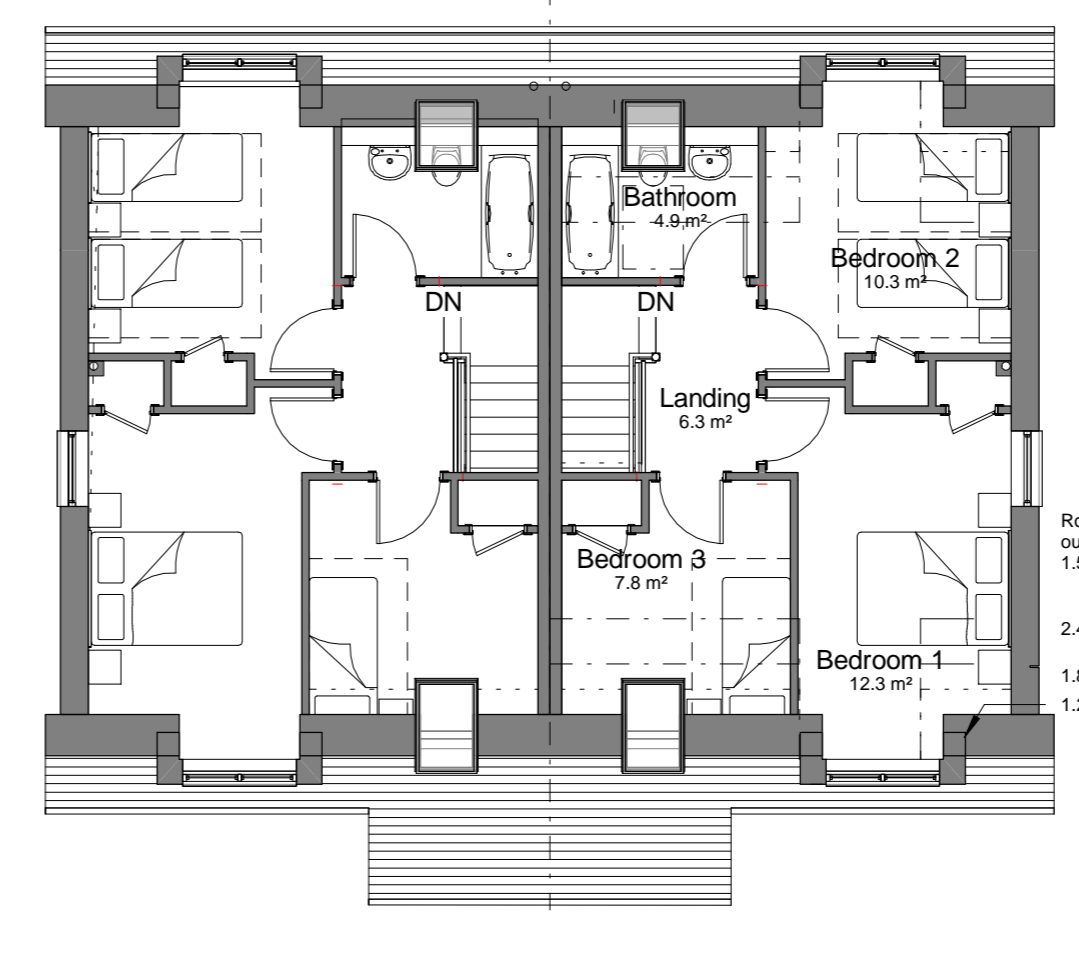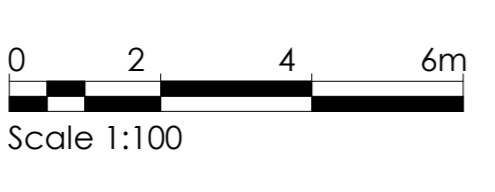

PLANNING FIRST FLOOR
 Scale - 1 : 100
 GROSS INTERNAL FLOOR AREA = 42.3m2

Room areas worked out from height of 1.5m from FFL
 2.4m height
 1.8m height
 1.2m coomb ht



Entrance Elevation
 Scale - 1 : 100



Right Elevation
 Scale - 1 : 100




Rear Elevation
 Scale - 1 : 100



Left Elevation
 Scale - 1 : 100

Rev	Description	Date

COLIN ARMSTRONG
 ARCHITECTS
 Lyle House, Fairways Business Park,
 Inverness IV2 6AA
 T : 01463 712 288
 W : www.colinarmstrong.com

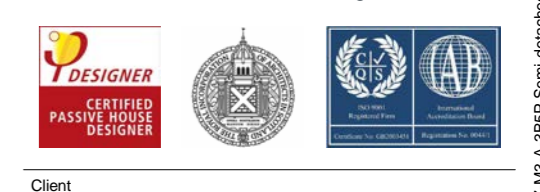


Client: **AW Laing**
 Project: **Housing Development Lettich Road**

Project No. **2104**
 Drawing No. **00.20.00**

Revision
BT1P Private
3B5P Semi detached

Status: **Sketch**
 Date Created: **Nov '23**
 Scale: **1 : 100**
 Drawn by: **MM**
 Sheet: **A1**

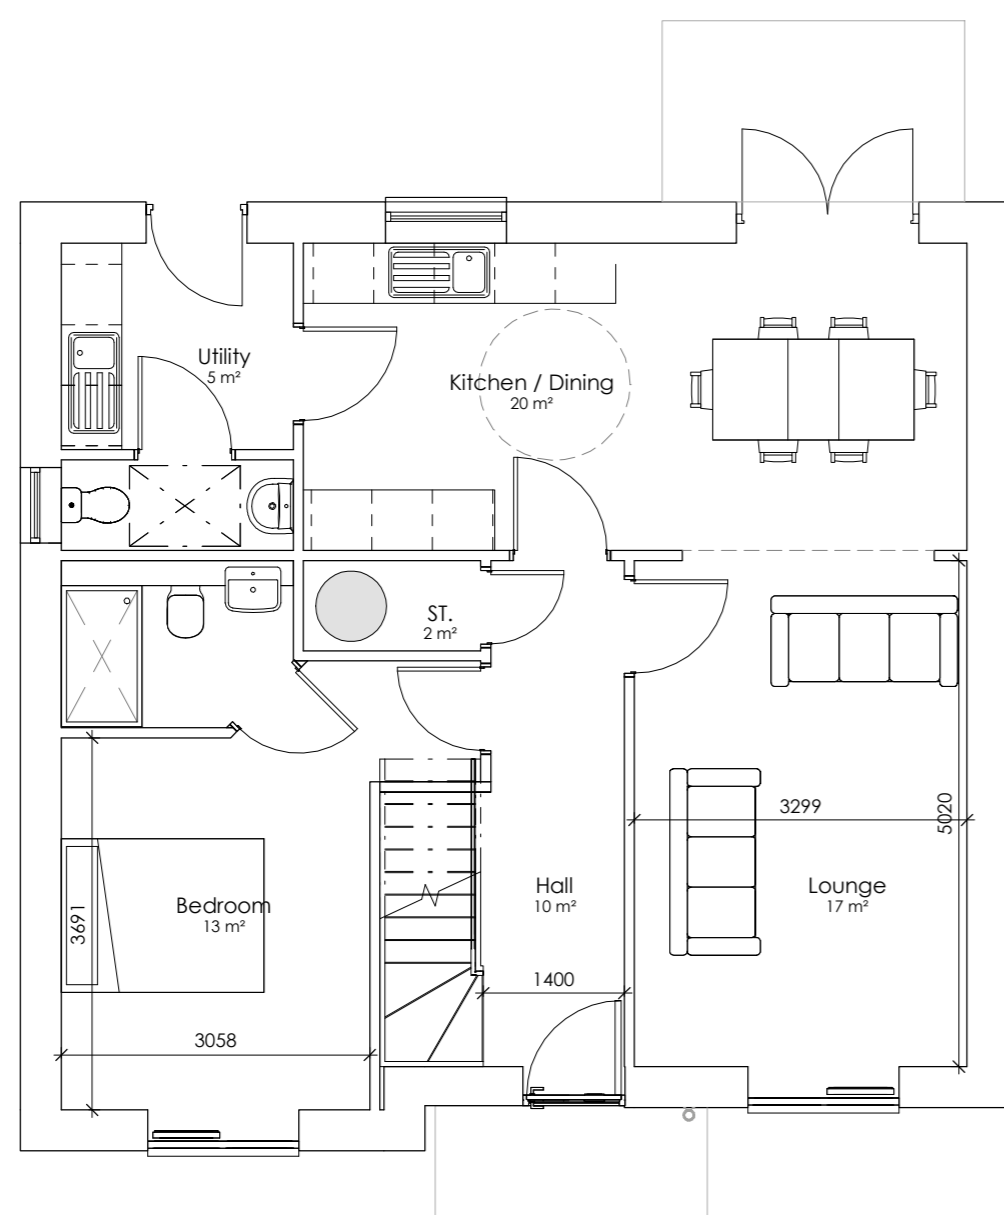


Ground Floor Plan

Scale - 1 : 75

GFA = 139.40m² each



Scale 1:100

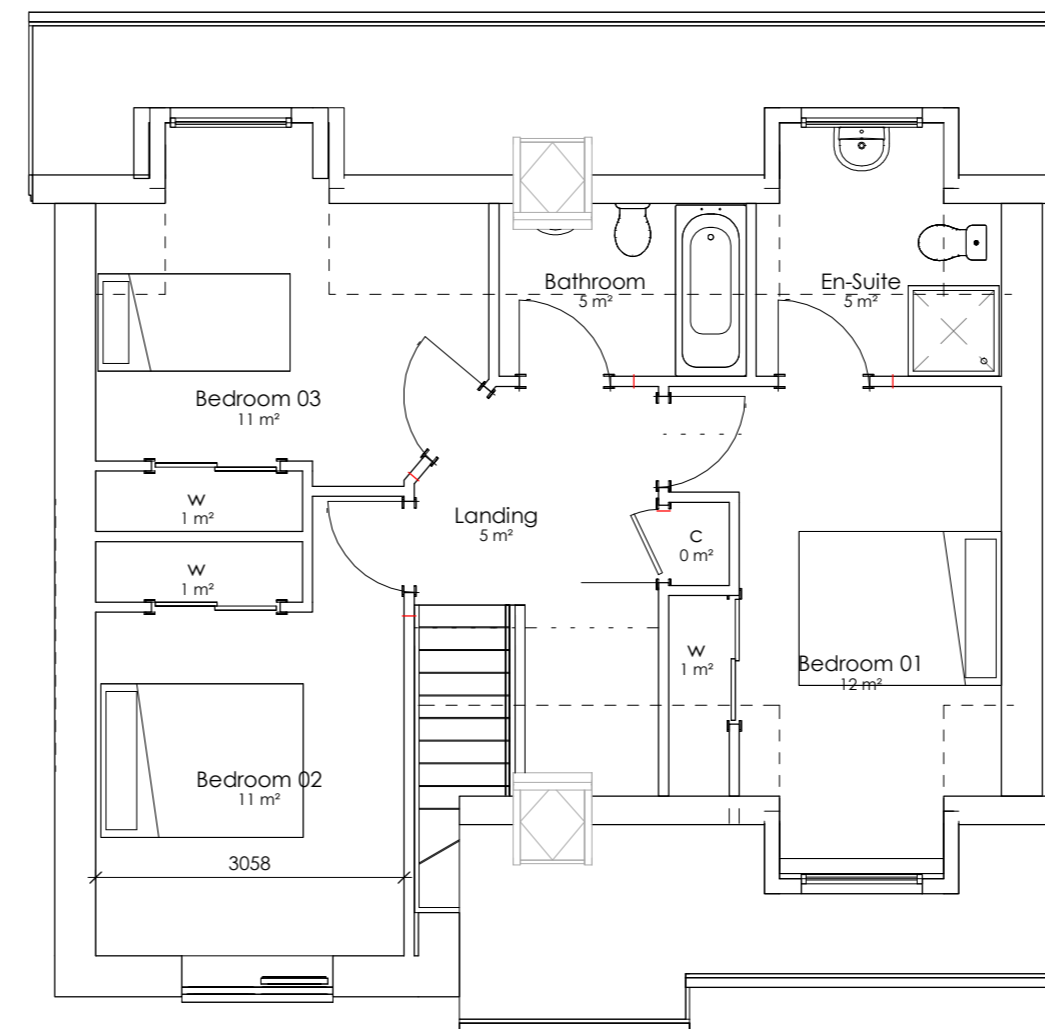


First Floor Plan

Scale - 1 : 75



Elevation 1

Scale - 1 : 100

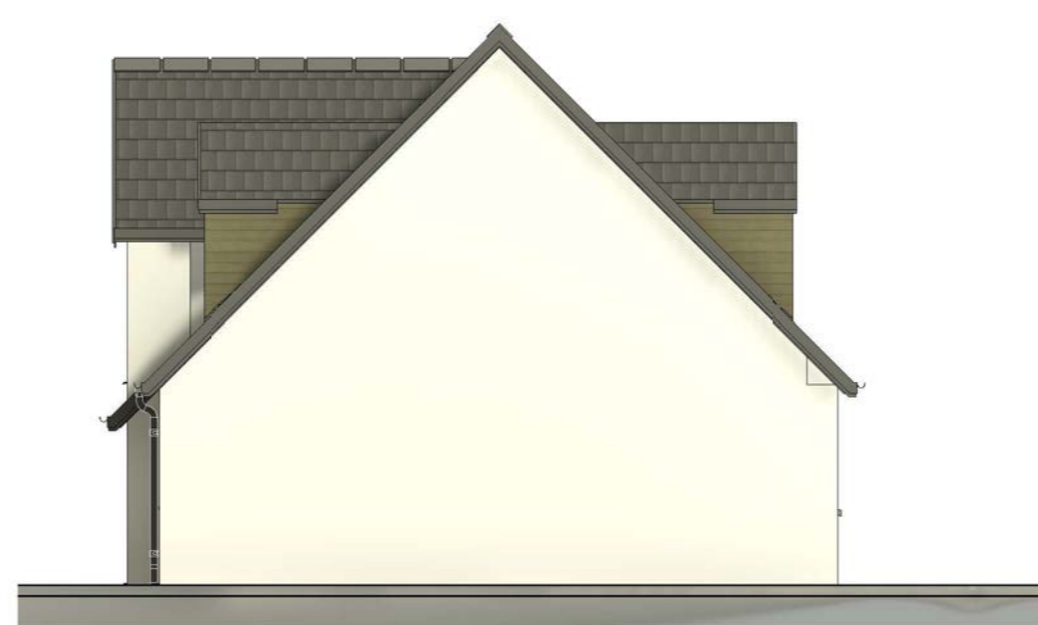

Elevation 2

Scale - 1 : 100



Elevation 3

Scale - 1 : 100



Elevation 4

Scale - 1 : 100

Rev	Description	Date

COLIN ARMSTRONG ARCHITECTS

Lyle House, Fairways Business Park, Inverness IV2 6AA
T : 01463 712 288
W : www.colinarmstrong.com

Client: **AW Laing**

Project: **Housing Development Letfoch road**

Project No. **2104**

Drawing No. **00.20.00**


Revision: **BT2 Private 488P Detached**

Status: **Planning**


Date Created: **Nov 23** Drawn by: **MM**

Scale: **As indicated** Sheet: **@ A1**

From file: X:\Documents\3104 - Letfoch Road for AW\02 - WORK IN PROGRESS\3104 - 0017 - BT2 Private 488P Detached.rvt
Printed on: 20/11/2023 15:42:24

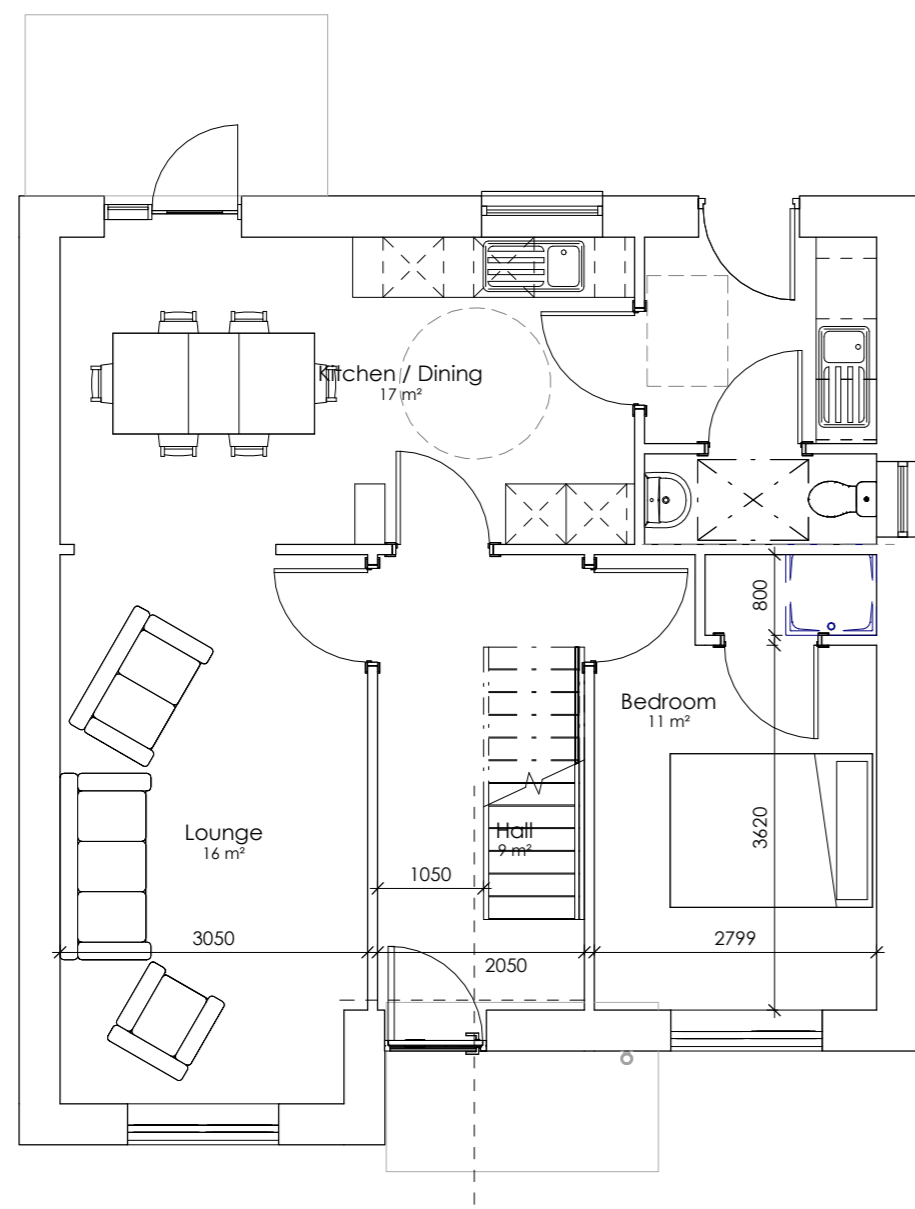

Ground Floor Plan
Scale - 1 : 75

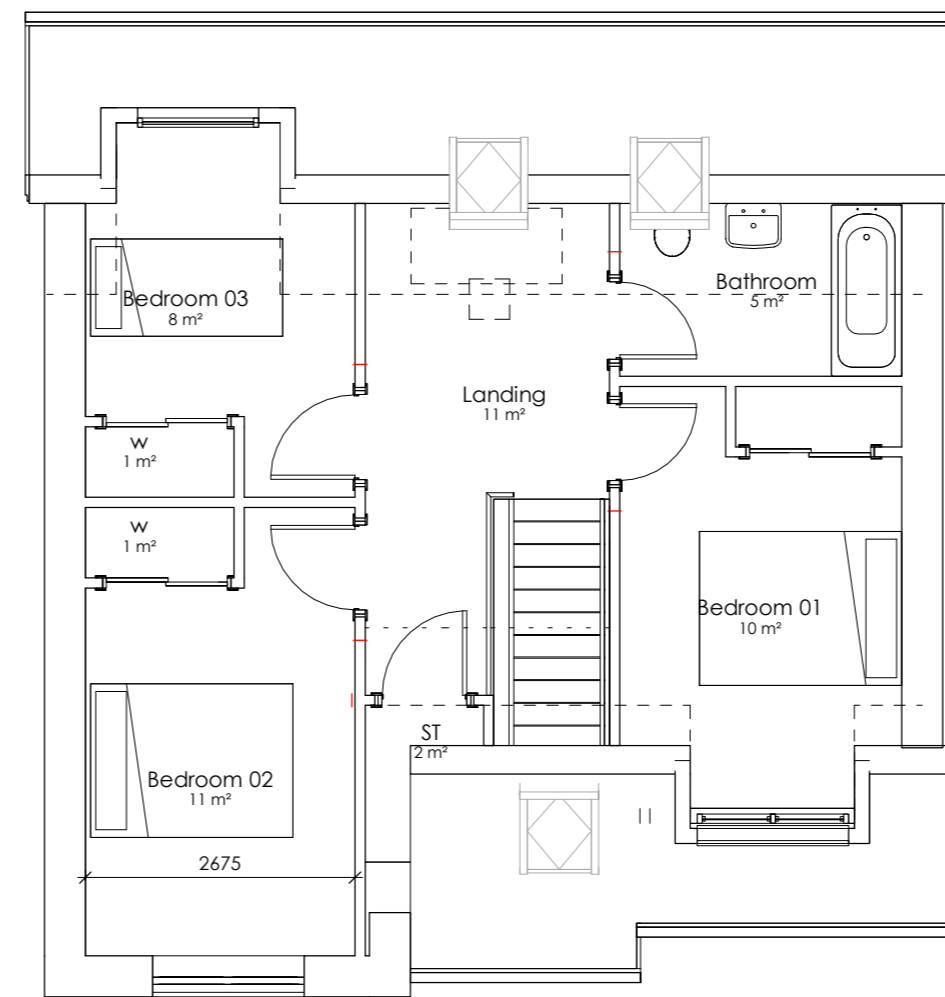

First Floor Plan
Scale - 1 : 75



Elevation 1
Scale - 1 : 100



Elevation 2
Scale - 1 : 100



Elevation 3
Scale - 1 : 100



Elevation 4
Scale - 1 : 100

Rev	Description	Date

COLIN ARMSTRONG ARCHITECTS

Lyle House, Fairways Business Park,
Inverness IV2 6AA
T : 01463 712 288
W : www.colinarmstrong.com

Client
AW Laing

Project
Housing Development Letfoch road

Project No. **2104**

Drawing No. **00.20.00**


Revision
**BT2 Affordable
4B8P Detached**

Status
Planning

Date Created **Nov 23** Drawn by **MM**


Scale **As indicated** Sheet **@ A1**

From file: X:\Documents\3104 - Letfoch Road for AW\100 - WORK IN PROGRESS\3.1 - BIM Models\3104 - C0017 - BT22-A0-A-4B8P - Detached.rvt
Printed on: 20/11/2023 15:46:03

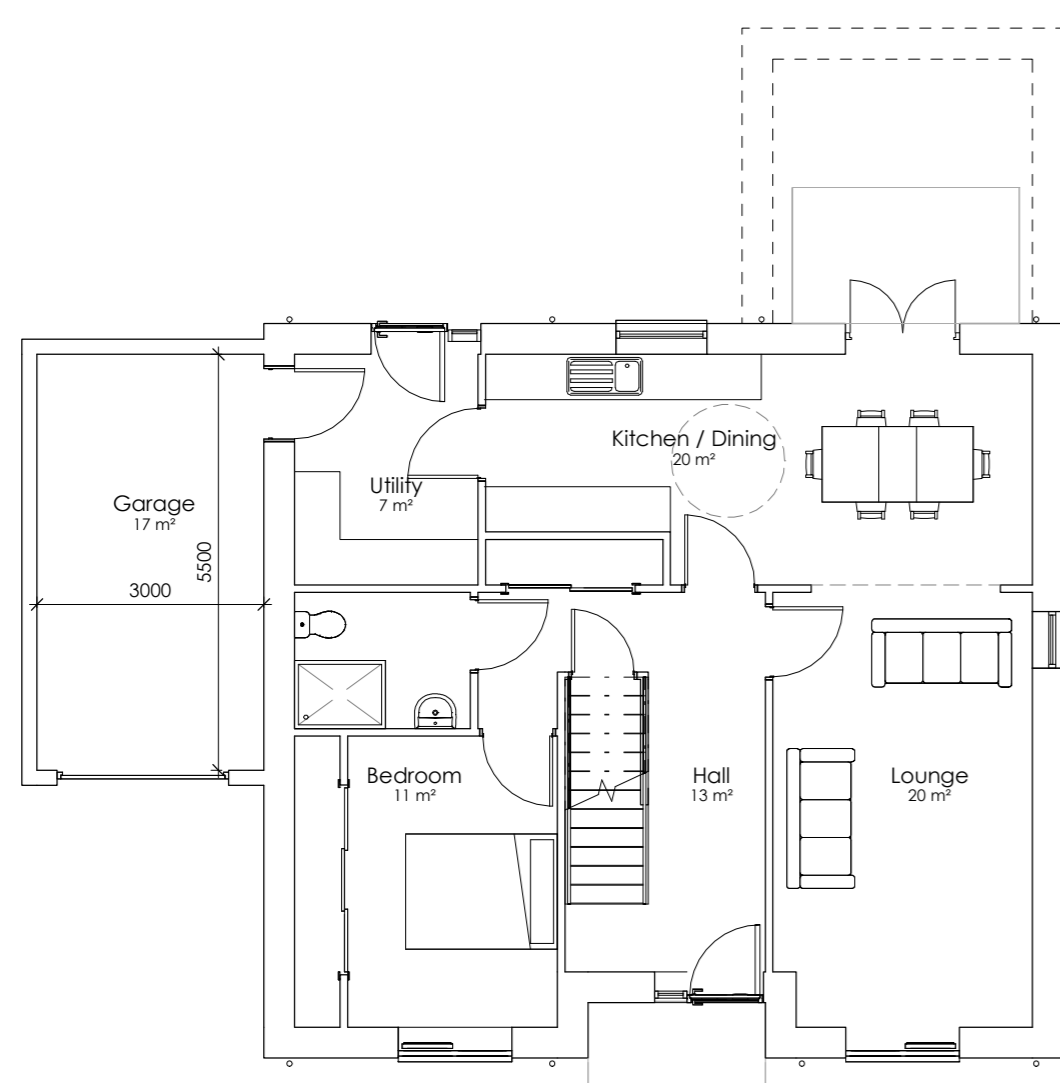


Ground Floor Plan

Scale - 1 : 100

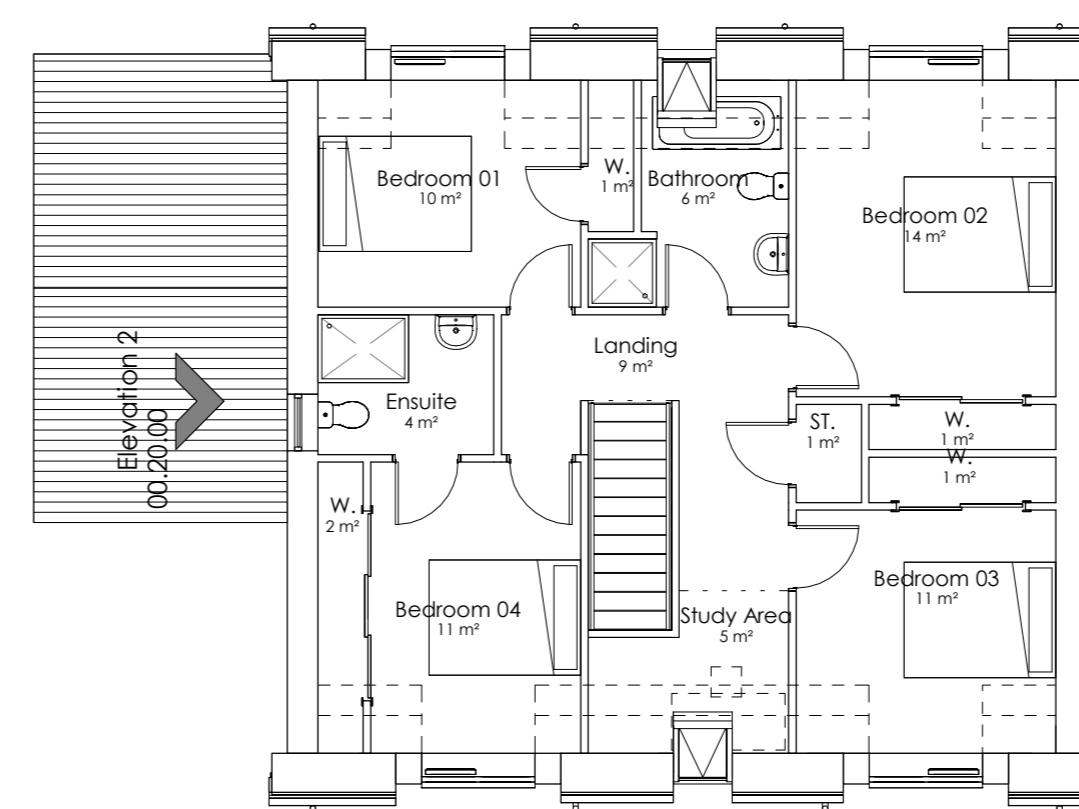

First Floor Plan

Scale - 1 : 100

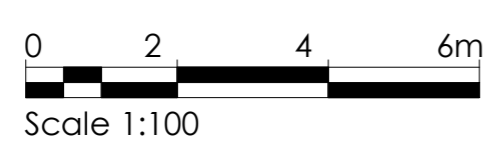

Scale 1:100



Elevation 1

Scale - 1 : 100



Elevation 2

Scale - 1 : 100



Elevation 3

Scale - 1 : 100



Elevation 4

Scale - 1 : 100

Rev	Description	Date
-----	-------------	------



COLIN ARMSTRONG ARCHITECTS

Lyle House, Fairways Business Park, Inverness IV2 6AA

T : 01463 712 288
W : www.colinarmstrong.com



Client
AW Iaing

Project
Housing Development Letlock Road

Project No. **2104**

Drawing No. **00.20.00**

Revision
**BT3 Private
5B10P Detached**

Status
Sketch

Date Created **Nov 23** Drawn by **MM**

Scale **1 : 100** Sheet **@ A1**